


LAKE
KEOWEE

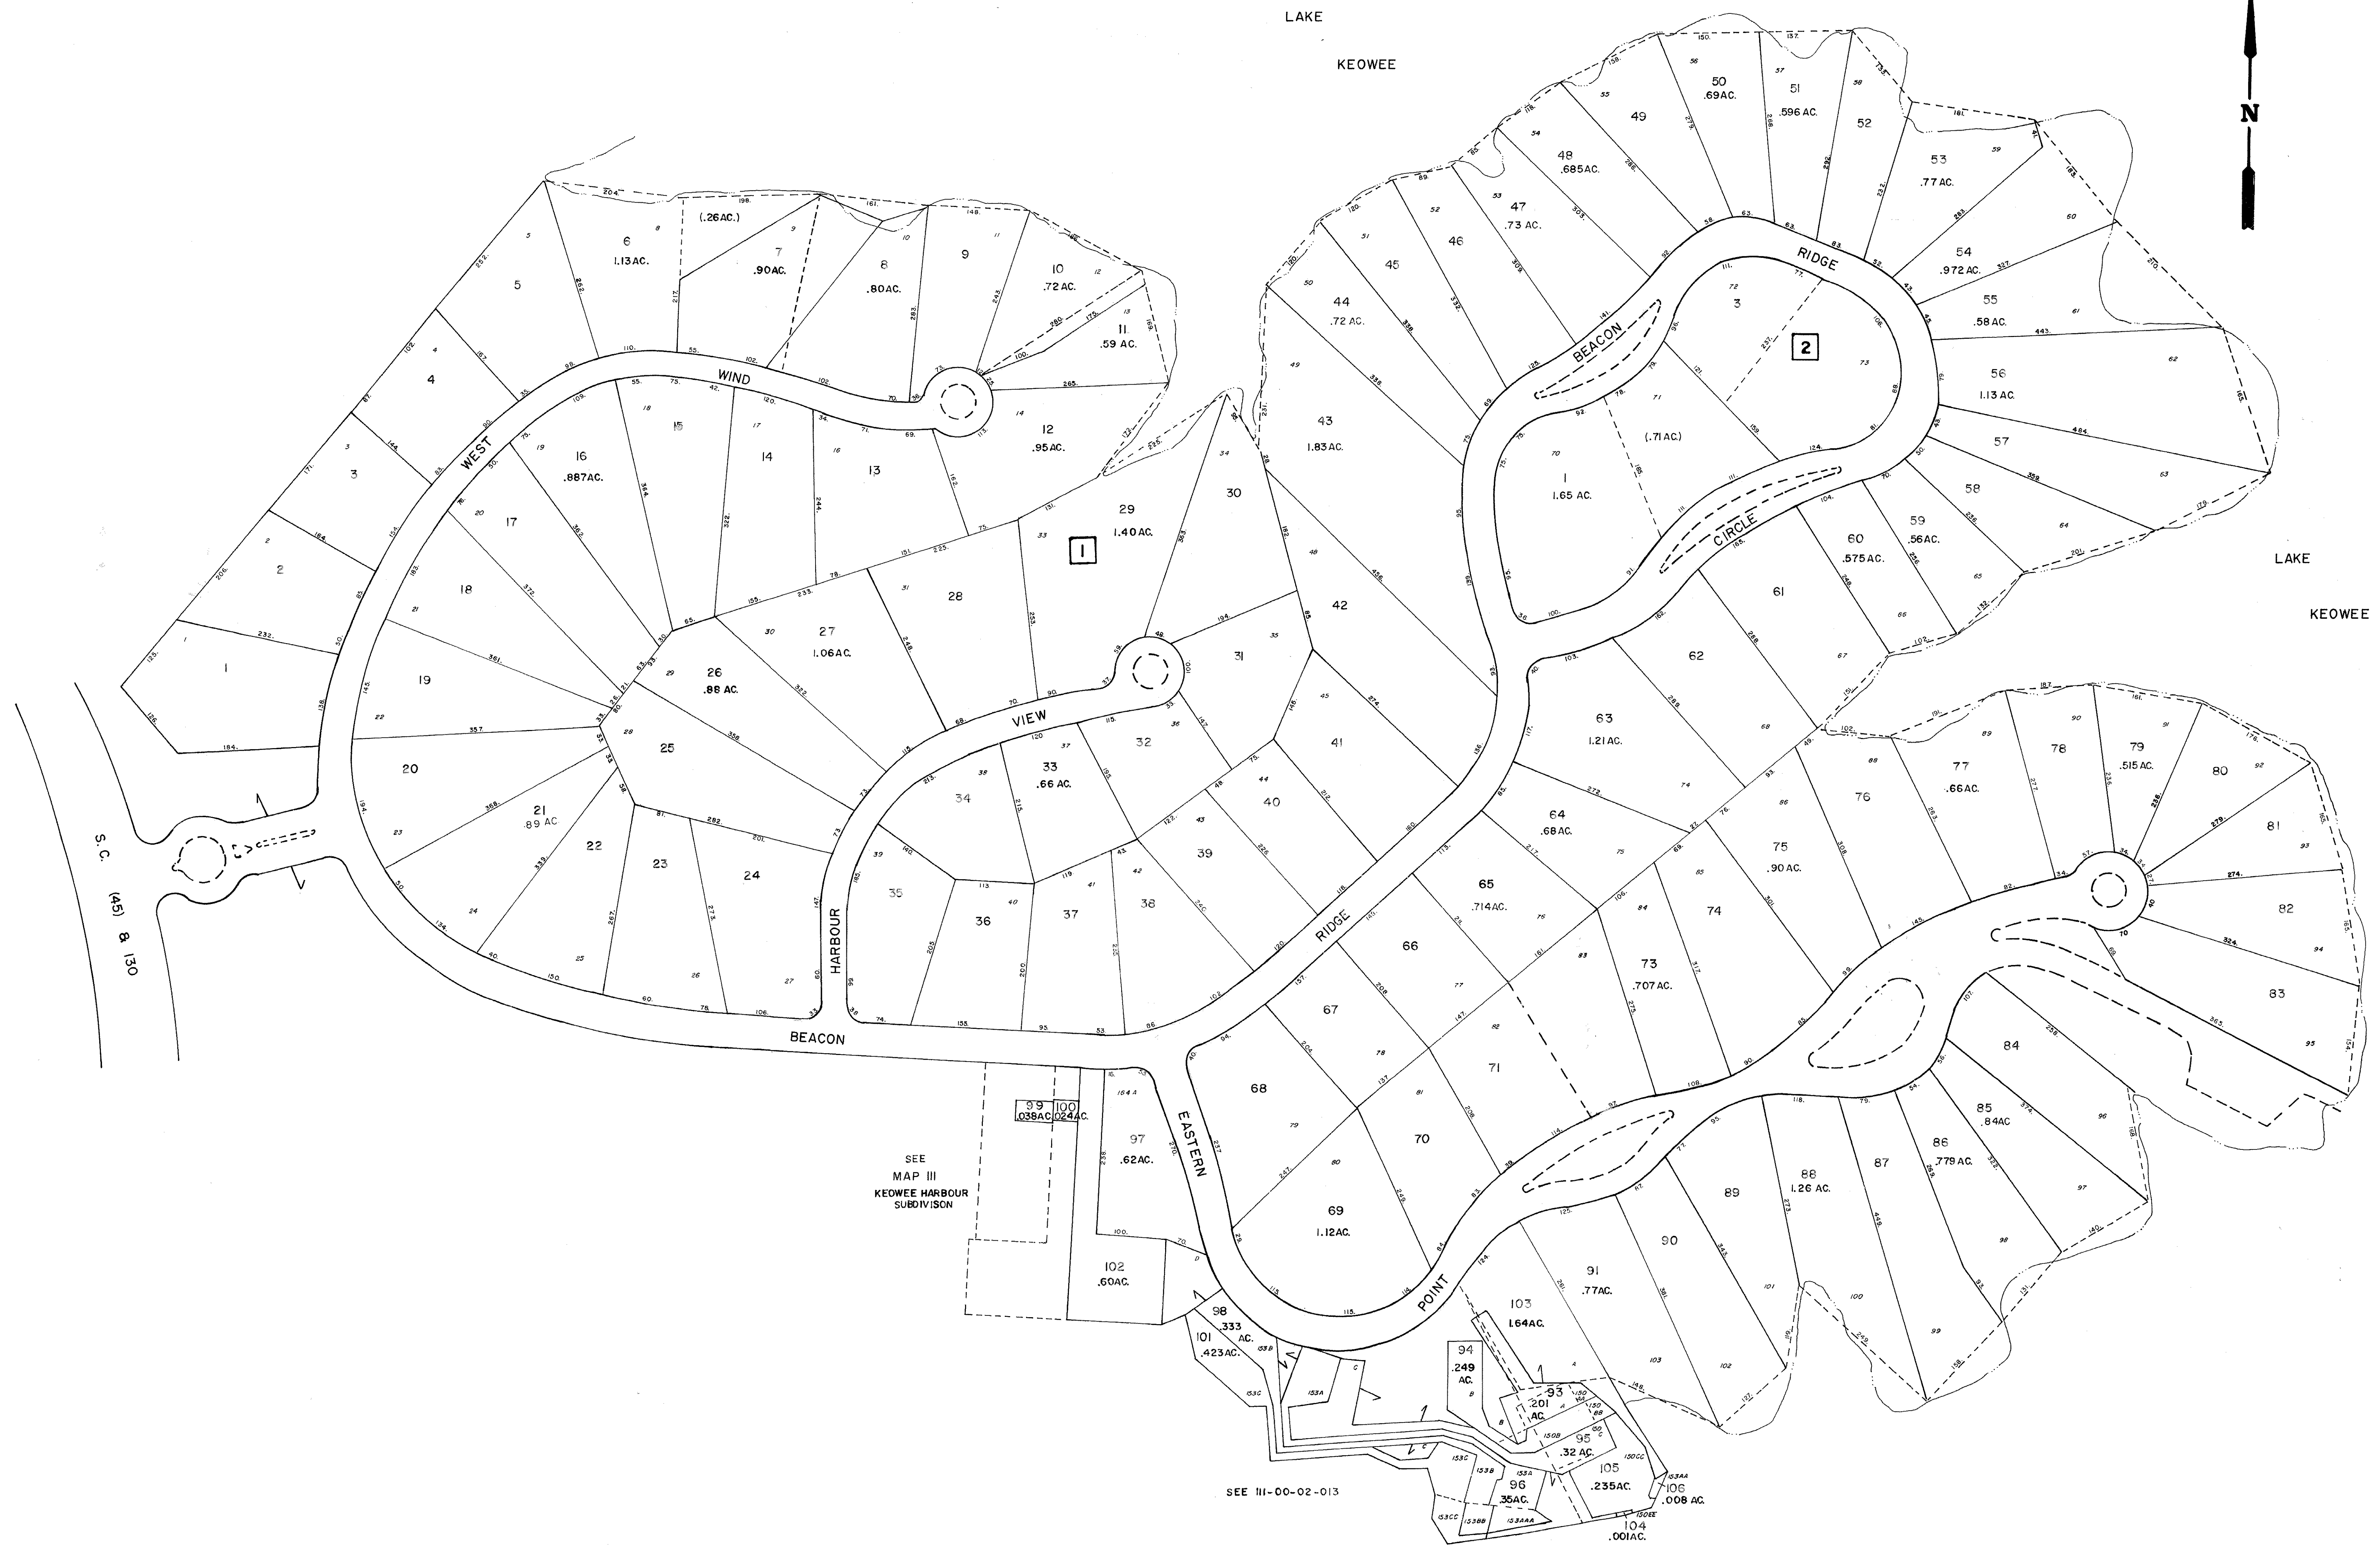

SEE
MAP III
KEOWEE HARBOUR
SUBDIVISION

SEE III-00-02-013

REVISIONS			
DATE	BY	DATE	BY
1 6-00	KT	6	
2		7	
3		8	
4		9	
5		10	

LEGEND			
STATE LINE	BLOCK NO. [3]	FILED PLAN LOT NO.	77
COUNTY LINE	PARCEL NO.	INTERSTATE HIGHWAY	I-85 (Shield)
TOWNSHIP LINE	AREAS (Deed) 7.3Ac (Calculated) 7.3Ac (C)	U.S. HIGHWAY	83
PROPERTY LINE	DIMENSIONS (Deed) 78 (Scaled) 78 S	STATE HIGHWAY	59
ORIGINAL LOT LINE	FILED PLAN BLOCK NO. (A) (7)	STATE SECONDARY ROAD	(6)
STREAMS	TRANSMISSION LINE	LAND HOOK	

OCONEE COUNTY - S.C.

PHOTO NO.: III-10,11 DATE OF PHOTO: _____
 SCALE: 1" = 100'